




MAP OF NEPAL



PROPOSED SITE  
SITE AREA:- 20200 sq.m.(2-19-13)

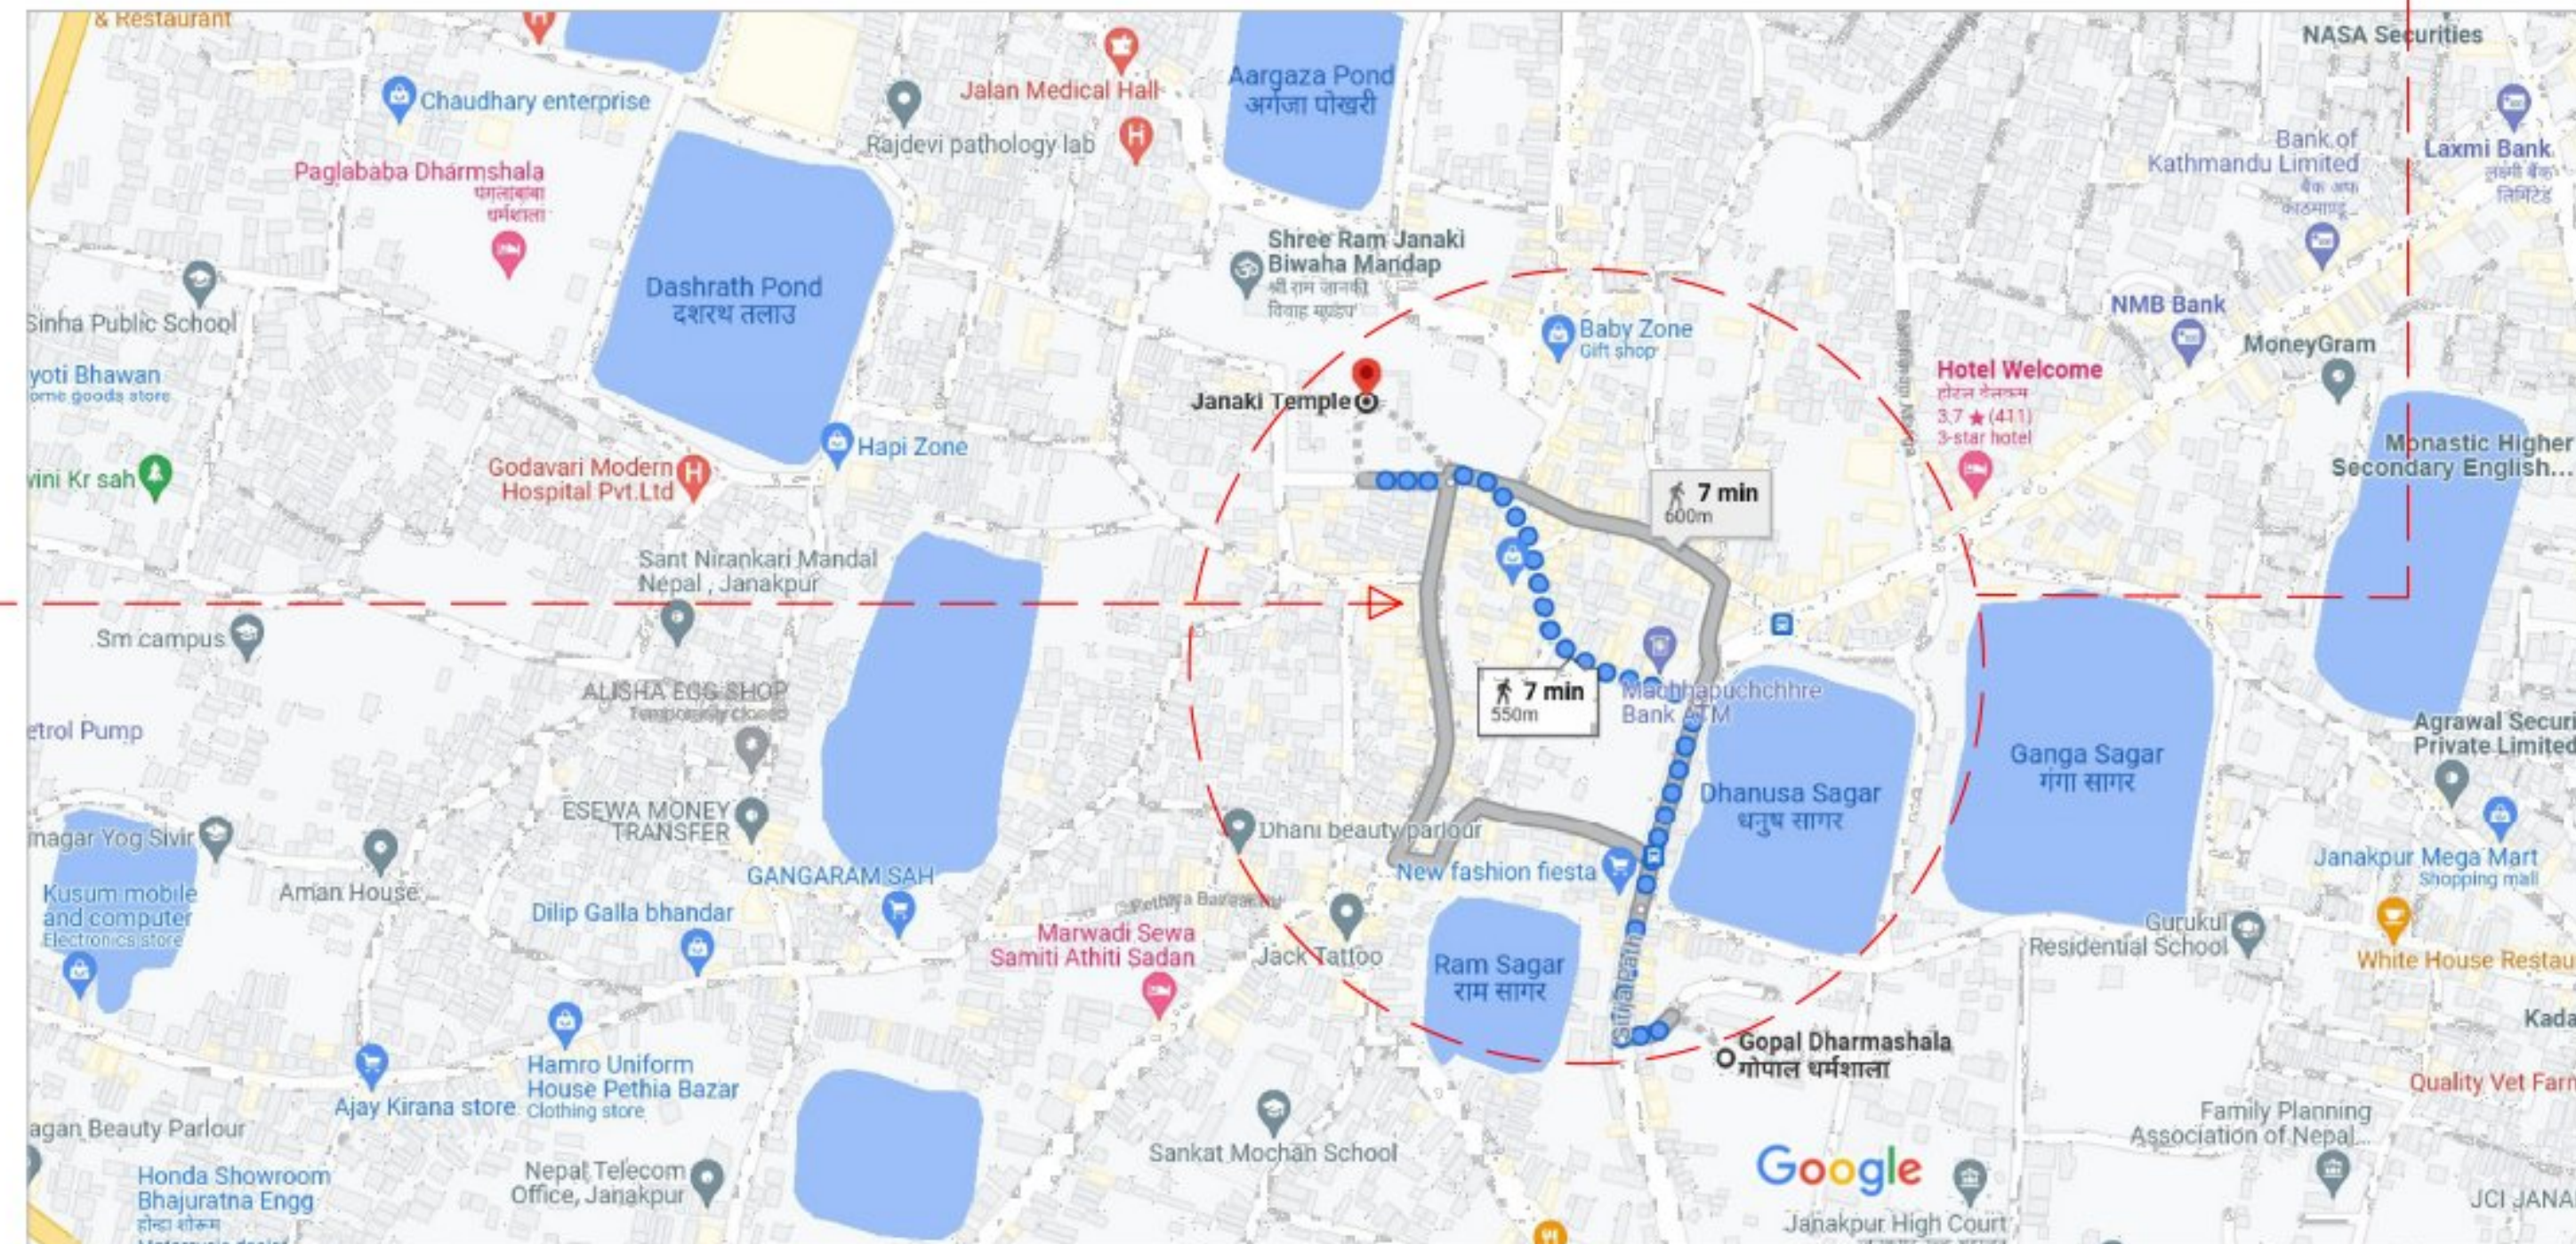

DISTANCE FROM JANAKPUR TEMPLE TO THE PROPOSED SITE



Client:  
Greater Janakpur  
Area Development  
Council

Project:

Nepal Bharat Maitri Dharmshala &  
Mithila Museum



Civil Informatics And Solutions P. Ltd (CIAS)  
Chakrapati, Lalitpur, Nepal

Designed By:

Drawn By :

Checked By :

Approved By:

APPROVAL

SHEET TITLE :

LOCATION MAP


SHEET NO : 01

BWG NO : DH-01

DATE : December, 2021



| LEGENDS |  |                     | AREA            |
|---------|--|---------------------|-----------------|
| A       |  | MAIN BUILDING BLOCK | 2466.39 sq. m.  |
| B       |  | MULTIPURPOSE BLOCK  | 3820.95 sq. m.  |
| C       |  | MUSEUM BLOCK        | 1678.56 sq. m.  |
| D       |  | COMMERCIAL BLOCK    | 1613.412 sq. m. |

 

Client:  
Greater Janakpur  
Area Development  
Council

Project:  
**Nepal Bharat Maitri Dharamshala &  
Mithila Museum**



Civil Informatics And Solutions P. Ltd (CIAS)  
Chakrapati, Lalitpur, Nepal

Designed By: \_\_\_\_\_  
Drawn By : \_\_\_\_\_  
Checked By : \_\_\_\_\_  
Approved By: \_\_\_\_\_

**APPROVAL**


SHEET TITLE :  
**MASTER PLAN  
(ZONING)**

**SHEET NO : 02**  
DWG NO : DH-02  
DATE : December, 2021



| LEGENDS |                                |
|---------|--------------------------------|
| 1       | MAIN ENTRANCE                  |
| 2       | MAIN ENTRANCE FROM THE GALLERY |
| 3       | SECONDARY ENTRANCE             |
| 4       | BASEMENT-I ENTRANCE            |
| 5       | BASEMENT -I PARKING            |
| 6       | SERVICE AREA                   |
| 7       | BASEMENT-II ENTRANCE           |
| 8       | BASEMENT -II PARKING           |

**BASEMENT PLAN**

 

Client:  
Greater Janakpur  
Area Development  
Council

Project:  
**Nepal Bharat Maitri Dharamshala &  
Mithila Museum**

Civil Informatics And Solutions P. Ltd [CIAS]  
Chakrapati, Lalitpur, Nepal

Designed By:  
Drawn By :  
Checked By :  
Approved By:

**APPROVAL**


SHEET TITLE :  
**BASEMENT PLAN**

**SHEET NO : 03**  
DWG NO : DH-03  
DATE : December, 2021



| LEGENDS |                                |
|---------|--------------------------------|
| 1       | MAIN ENTRANCE                  |
| 2       | MAIN ENTRANCE FROM THE GALLERY |
| 3       | SECONDARY ENTRANCE             |
| 4       | LOBBY                          |
| 5       | SHOP                           |
| 6       | TOILET                         |
| 7       | VIP LOUNGE                     |
| 8       | ENTRANCE FOYER                 |
| 9       | WAITING AREA                   |
| 10      | RECEPTION                      |
| 11      | UTILITY BLOCK                  |
| 12      | CENTRAL OPEN YARD              |
| 13      | RESTAURANT                     |
| 14      | KITCHEN                        |
| 15      | HEALTH CLUB                    |
| 16      | PHOTO GALLERY                  |
| 17      | SCULPTURE GALLERY              |
| 18      | PERMANENT GALLERY              |
| 19      | SPECIAL GALLERY                |
| 20      | TEMPORARY EXHIBITION AREA      |
| 21      | MULTIPURPOSE HALL              |

**MASTER PLAN**  
BUILT-UP AREA:- 9579.312 sq.m.

 

**Nepal Bharat Maitri Dharamshala & Mithila Museum**



**Civil Informatics And Solutions P. Ltd (CIAS)**  
Chakrapati, Lalitpur, Nepal

Designed By: \_\_\_\_\_  
Drawn By : \_\_\_\_\_  
Checked By : \_\_\_\_\_  
Approved By: \_\_\_\_\_

**APPROVAL**


SHEET TITLE : \_\_\_\_\_

**SHEET NO : 04**

MASTER PLAN


DWG NO : DH-04

DATE : December, 2021

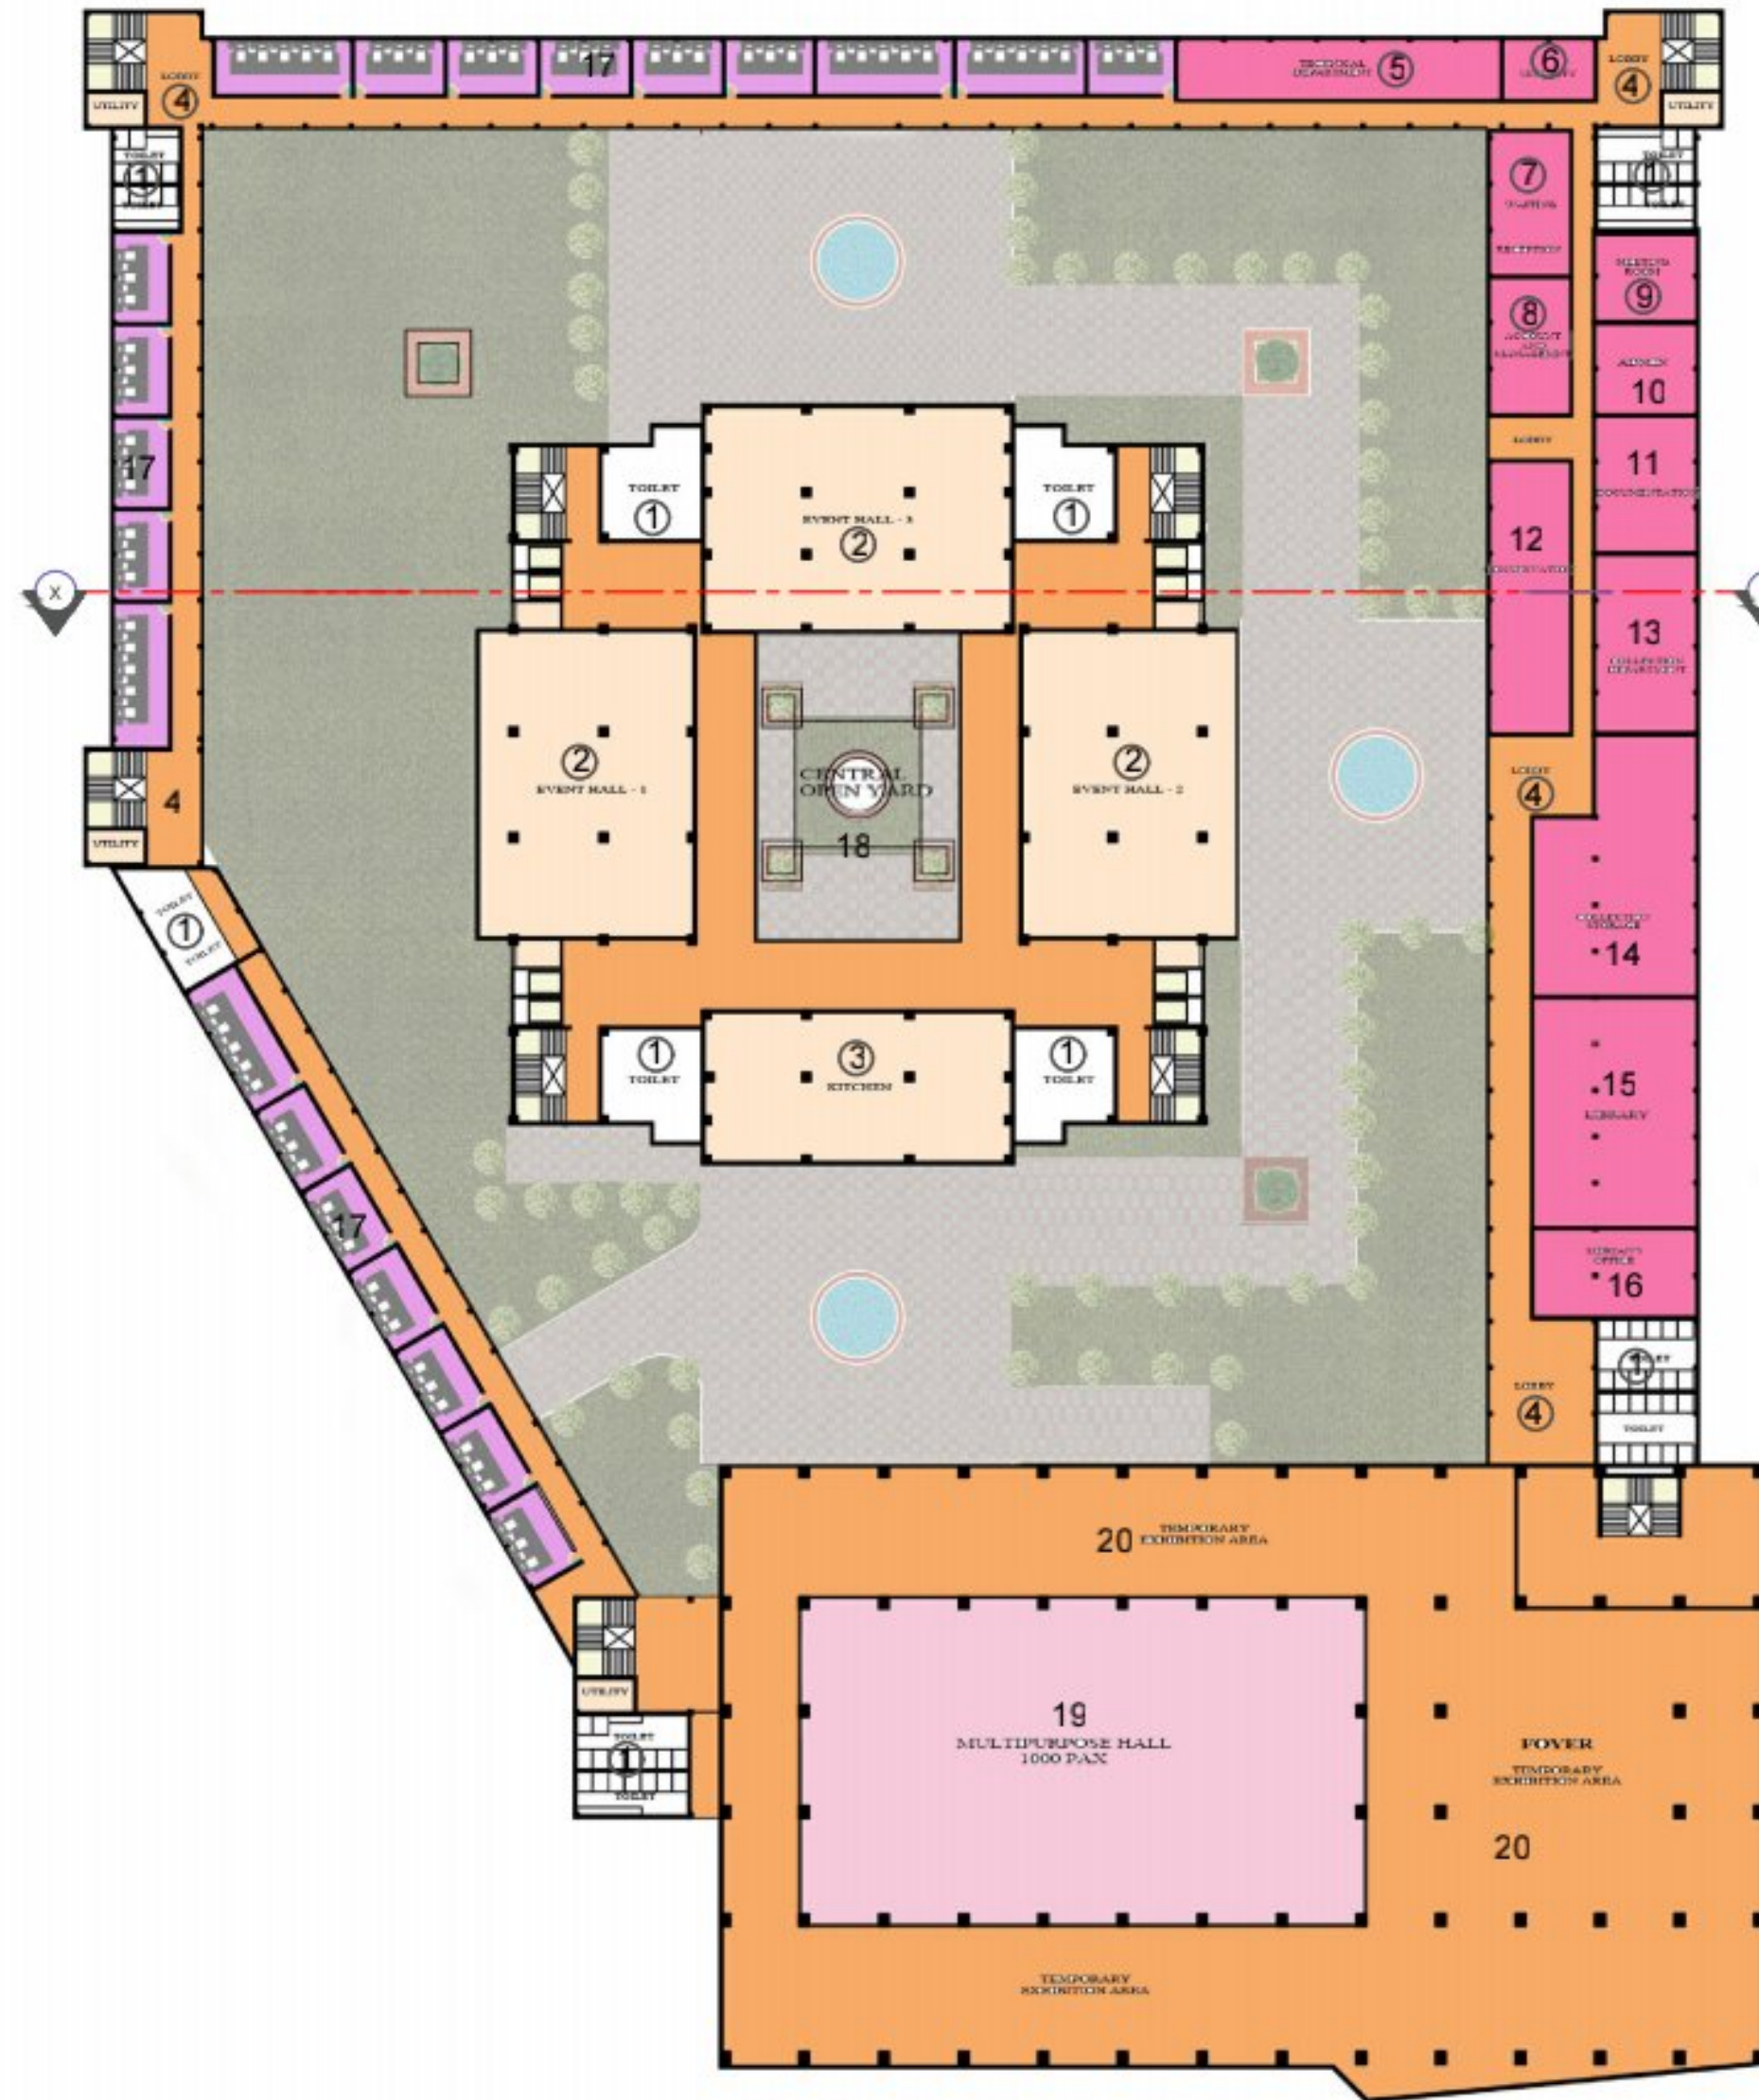

| LEGENDS |                           |
|---------|---------------------------|
| 1       | TOILET                    |
| 2       | EVENT HALL                |
| 3       | KITCHEN                   |
| 4       | LOBBY                     |
| 5       | TECHNICAL DEPARTMENT      |
| 6       | SECURITY                  |
| 7       | WAITING & RECEPTION       |
| 8       | ACCOUNT AND MANAGENENT    |
| 9       | MEETING ROOM              |
| 10      | ADMINISTRATION            |
| 11      | DOCUMENTATION             |
| 12      | CONSERVATION              |
| 13      | COLLECTION DEPARTMENT     |
| 14      | COLLECTION STORAGE        |
| 15      | LIBRARY                   |
| 16      | LIBRAIN'S OFFICE          |
| 17      | GROUP BEDROOM             |
| 18      | CENTRAL OPEN YARD         |
| 19      | MULTIPURPOSE HALL         |
| 20      | TEMPORARY EXHIBITION HALL |

FIRST FLOOR PLAN

 

Client:  
Greater Janakpur  
Area Development  
Council

Project:  
**Nepal Bharat Maitri Dharamshala &  
Mithila Museum**



Civil Informatics And Solutions P. Ltd (CIAS)  
Chakrapati, Lalitpur, Nepal

Designed By:  
Drawn By :  
Checked By :  
Approved By:


**APPROVAL**

SHEET TITLE :  
FIRST FLOOR PLAN

**SHEET NO : 05**


DWG NO : DH-05

DATE : December, 2021

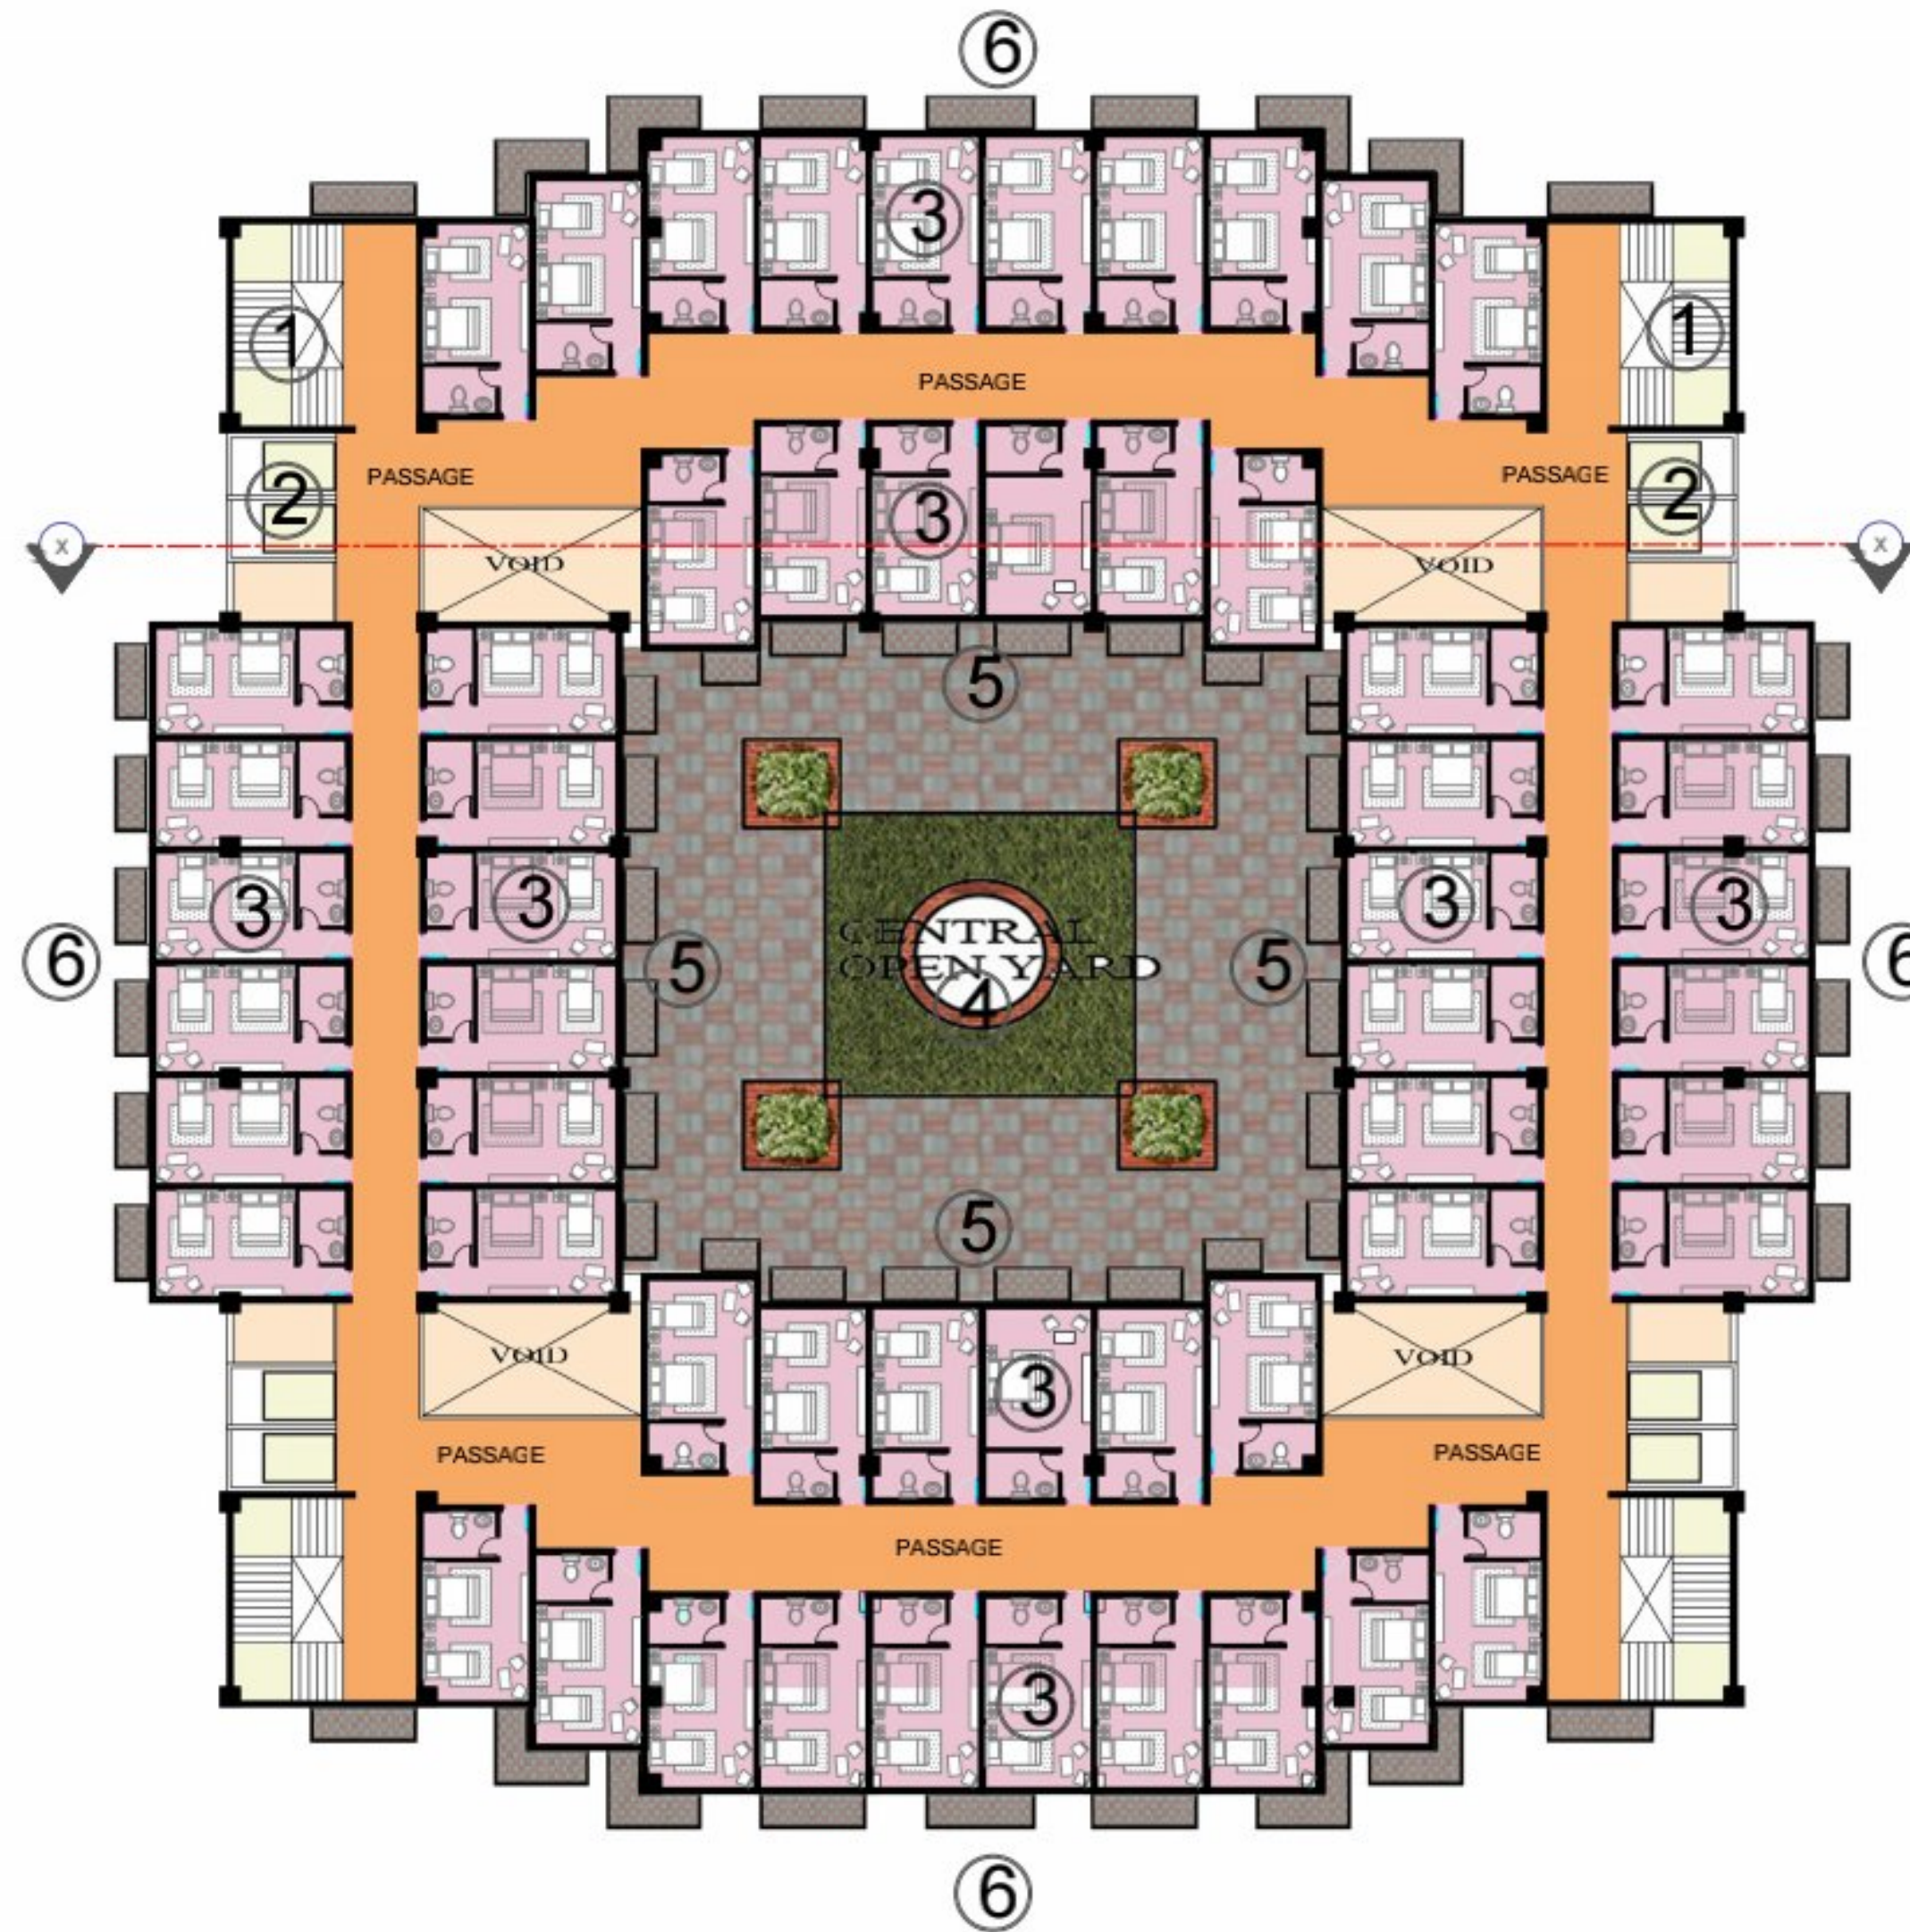

| LEGENDS |                    |
|---------|--------------------|
| 1       | STAIRCASE          |
| 2       | LIFT               |
| 3       | DELUXE ROOM        |
| 4       | CENTRAL GREEN YARD |
| 5       | INNER BALCONY      |
| 6       | OUTER BALCONY      |

TYPICAL PLAN OF 2ND , 3RD, 4TH, 5TH & 6TH FLOOR

 

Client:  
Greater Janakpur  
Area Development  
Council

Project:  
**Nepal Bharat Maitri Dharamshala &  
Mithila Museum**



Civil Informatics And Solutions P. Ltd (CIAS)  
Chakrapati, Lalitpur, Nepal

Designed By:  
Drawn By :  
Checked By :  
Approved By:

**APPROVAL**

SHEET TITLE :

FLOOR PLANS


**SHEET NO : 06**

DWG NO : DH-06


DATE : December, 2021



| LEGENDS |                                             |
|---------|---------------------------------------------|
| 1       | STAIRCASE                                   |
| 2       | LIFT                                        |
| 3       | TOILET                                      |
| 4       | RESTAURANT DINING HALL WITH ROOF TOP GARDEN |
| 5       | RECREATION AREA                             |
| 6       | ROOF TOP KITCHEN                            |
| 7       | DOME CEILING                                |
| 8       | SWIMMING POOL                               |

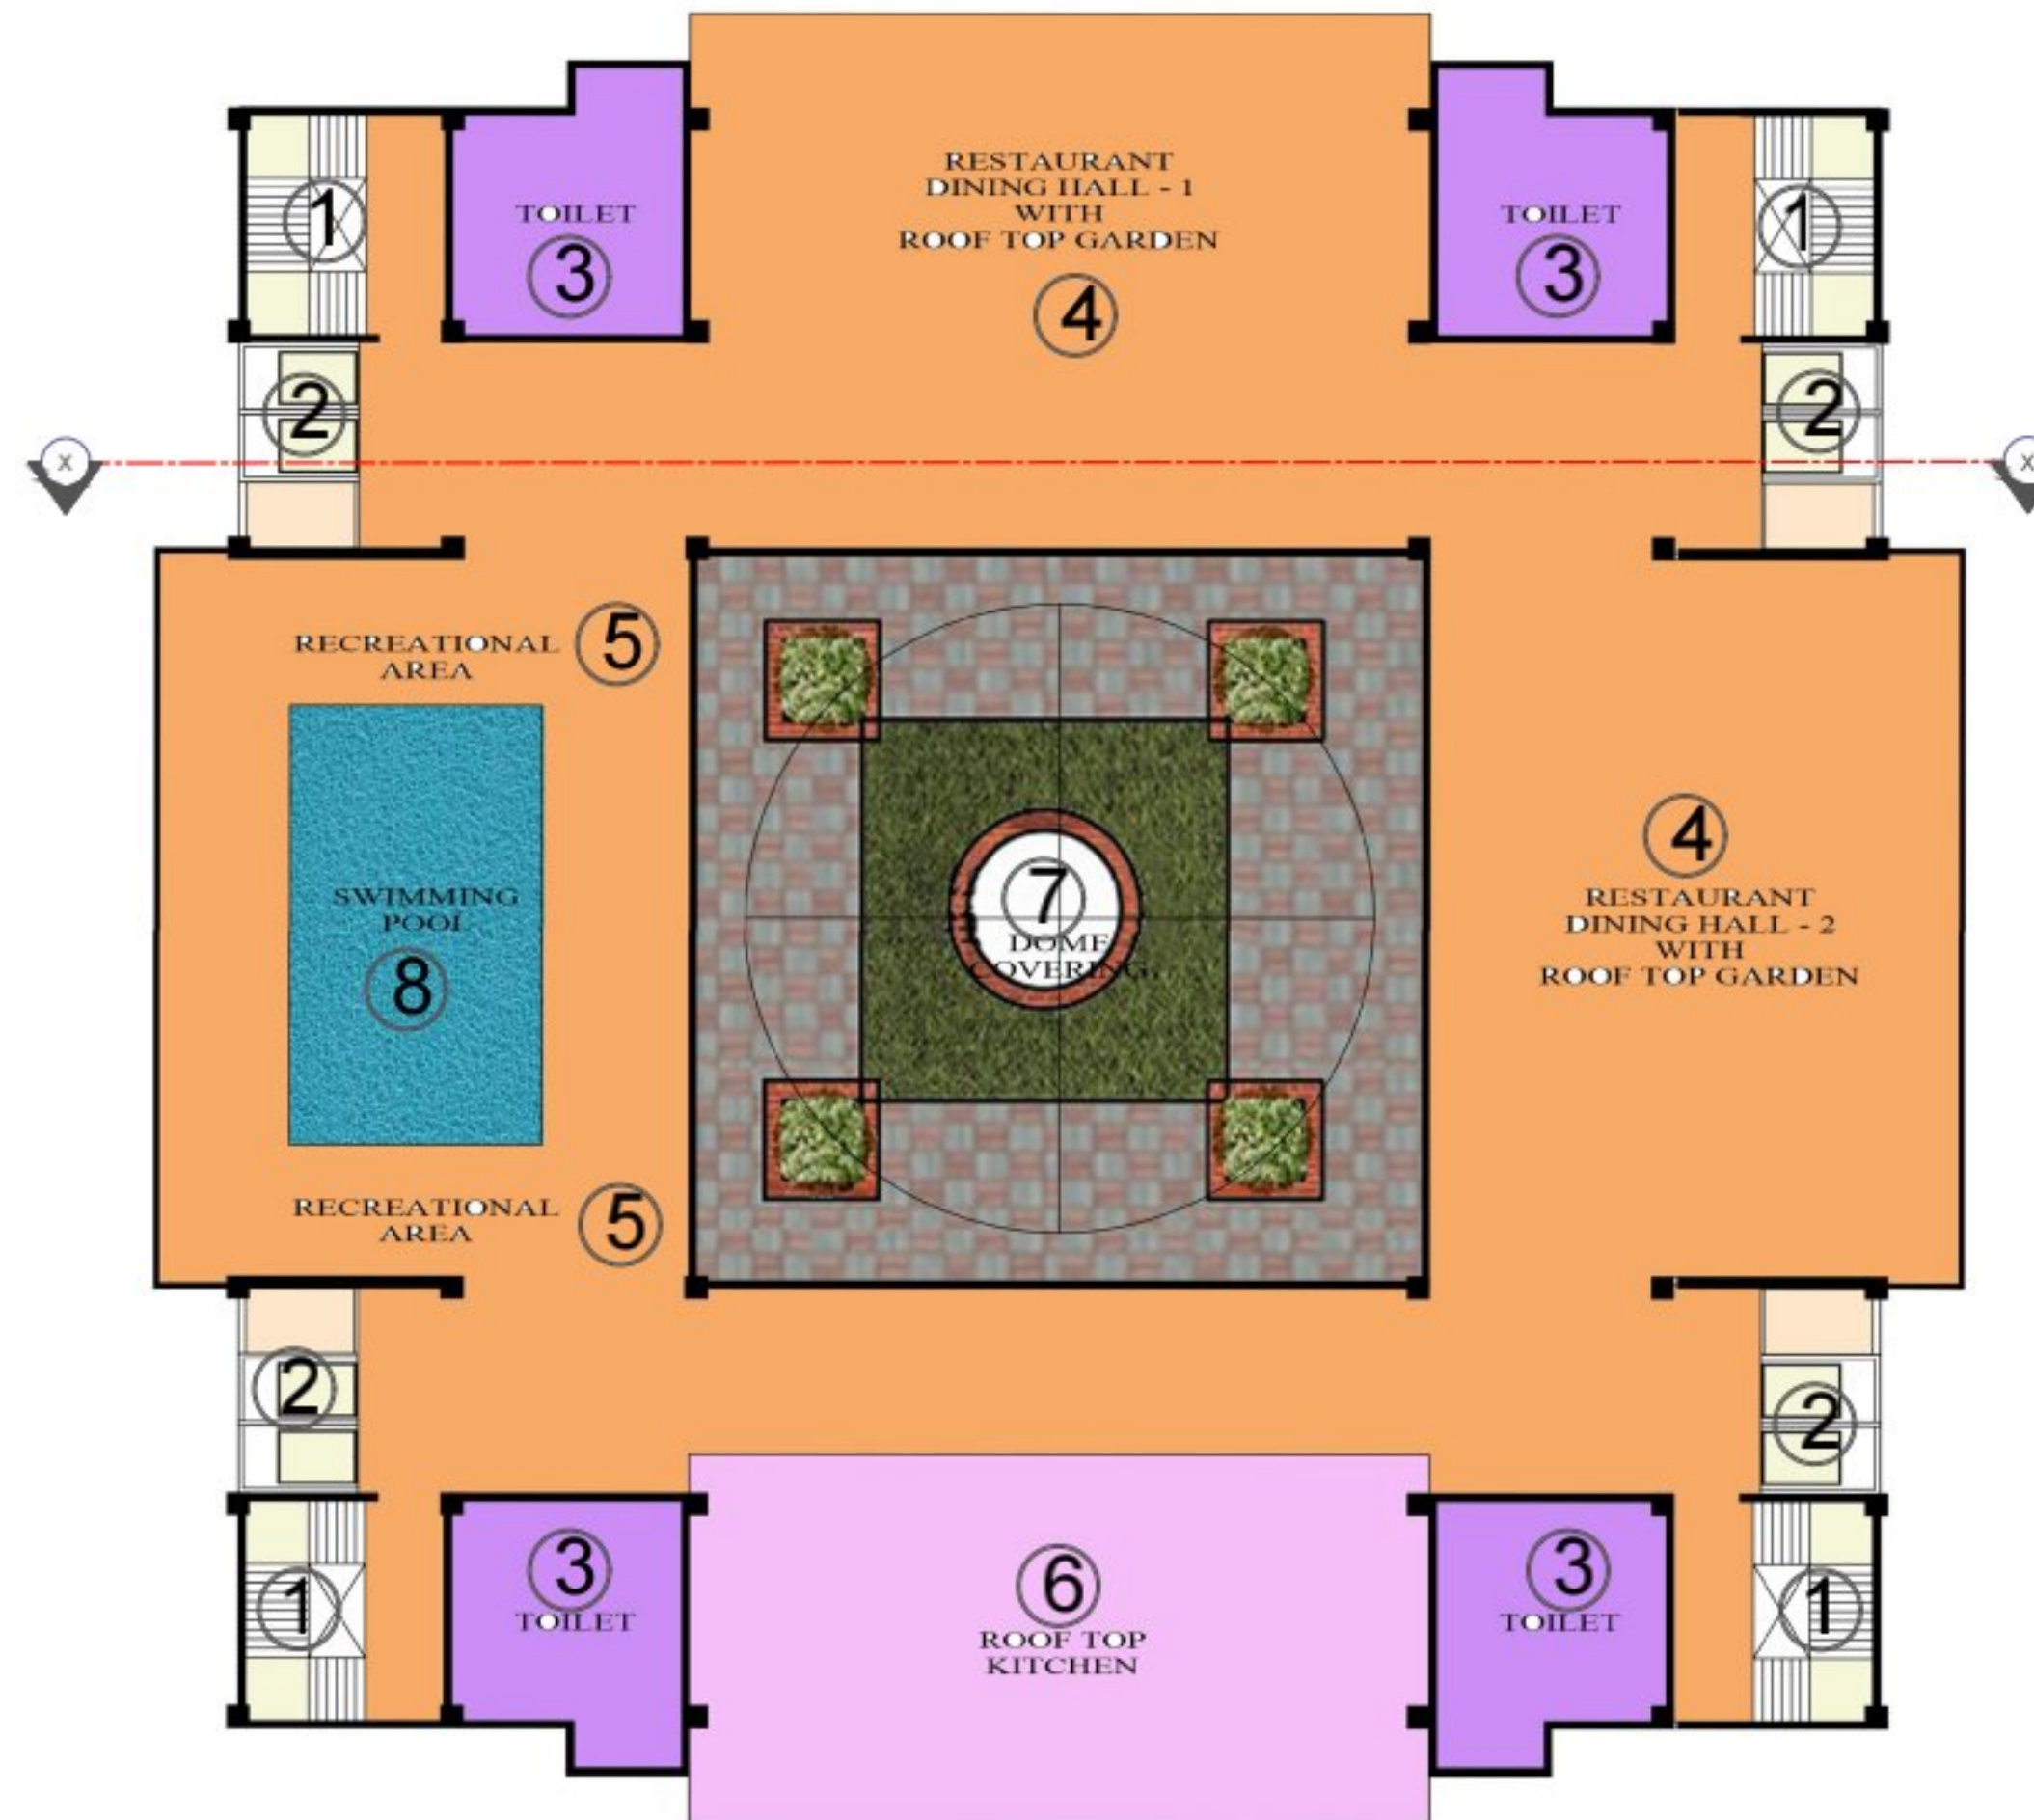

TERRACE PLAN

 

Client:  
Greater Janakpur  
Area Development  
Council

Project:  
**Nepal Bharat Maitri Dharamshala &  
Mithila Museum**




Civil Informatics And Solutions P. Ltd (CIAS)  
Chakrapati, Lalitpur, Nepal

Designed By: \_\_\_\_\_  
Drawn By : \_\_\_\_\_  
Checked By : \_\_\_\_\_  
Approved By: \_\_\_\_\_

**APPROVAL**

SHEET TITLE :  
TERRACE FLOOR PLAN


**SHEET NO : 07**  
DWG NO : DH-07  
DATE : December, 2021

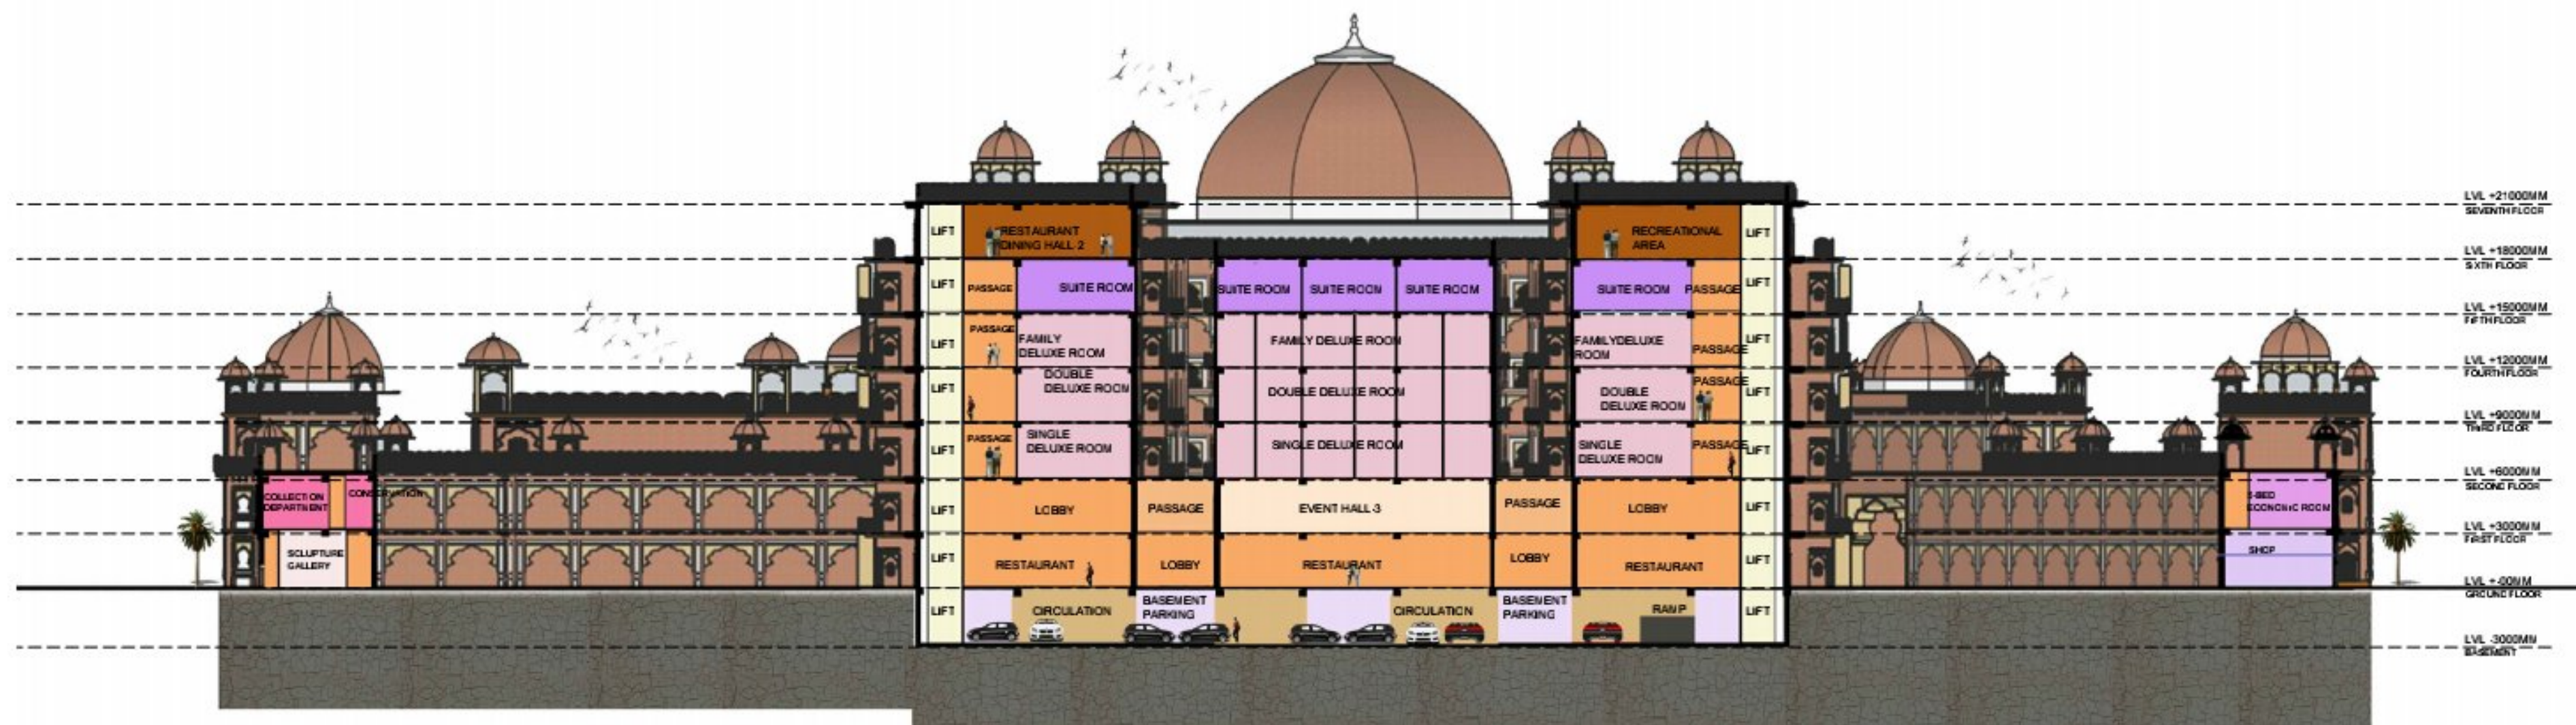


SECTION AT X - X



|   |                                                                        |   |                                                                                    |                                            |                                |                                                                 |
|---|------------------------------------------------------------------------|---|------------------------------------------------------------------------------------|--------------------------------------------|--------------------------------|-----------------------------------------------------------------|
| <b>Client:</b><br> Greater Janakpur<br>Area Development<br>Council | <b>Project:</b><br>Nepal Bharat Maitri Dharamshala &<br>Mithila Museum |  Civil Informatics And Solutions P. Ltd (CIAS)<br>Chakrapati, Lalitpur, Nepal | Designed By: _____<br>Drawn By : _____<br>Checked By : _____<br>Approved By: _____ | <b>APPROVAL</b><br>_____<br>_____<br>_____ | SHEET TITLE : _____<br>SECTION | <b>SHEET NO : 08</b><br>DWG NO : DH-08<br>DATE : December, 2021 |
|---|------------------------------------------------------------------------|---|------------------------------------------------------------------------------------|--------------------------------------------|--------------------------------|-----------------------------------------------------------------|

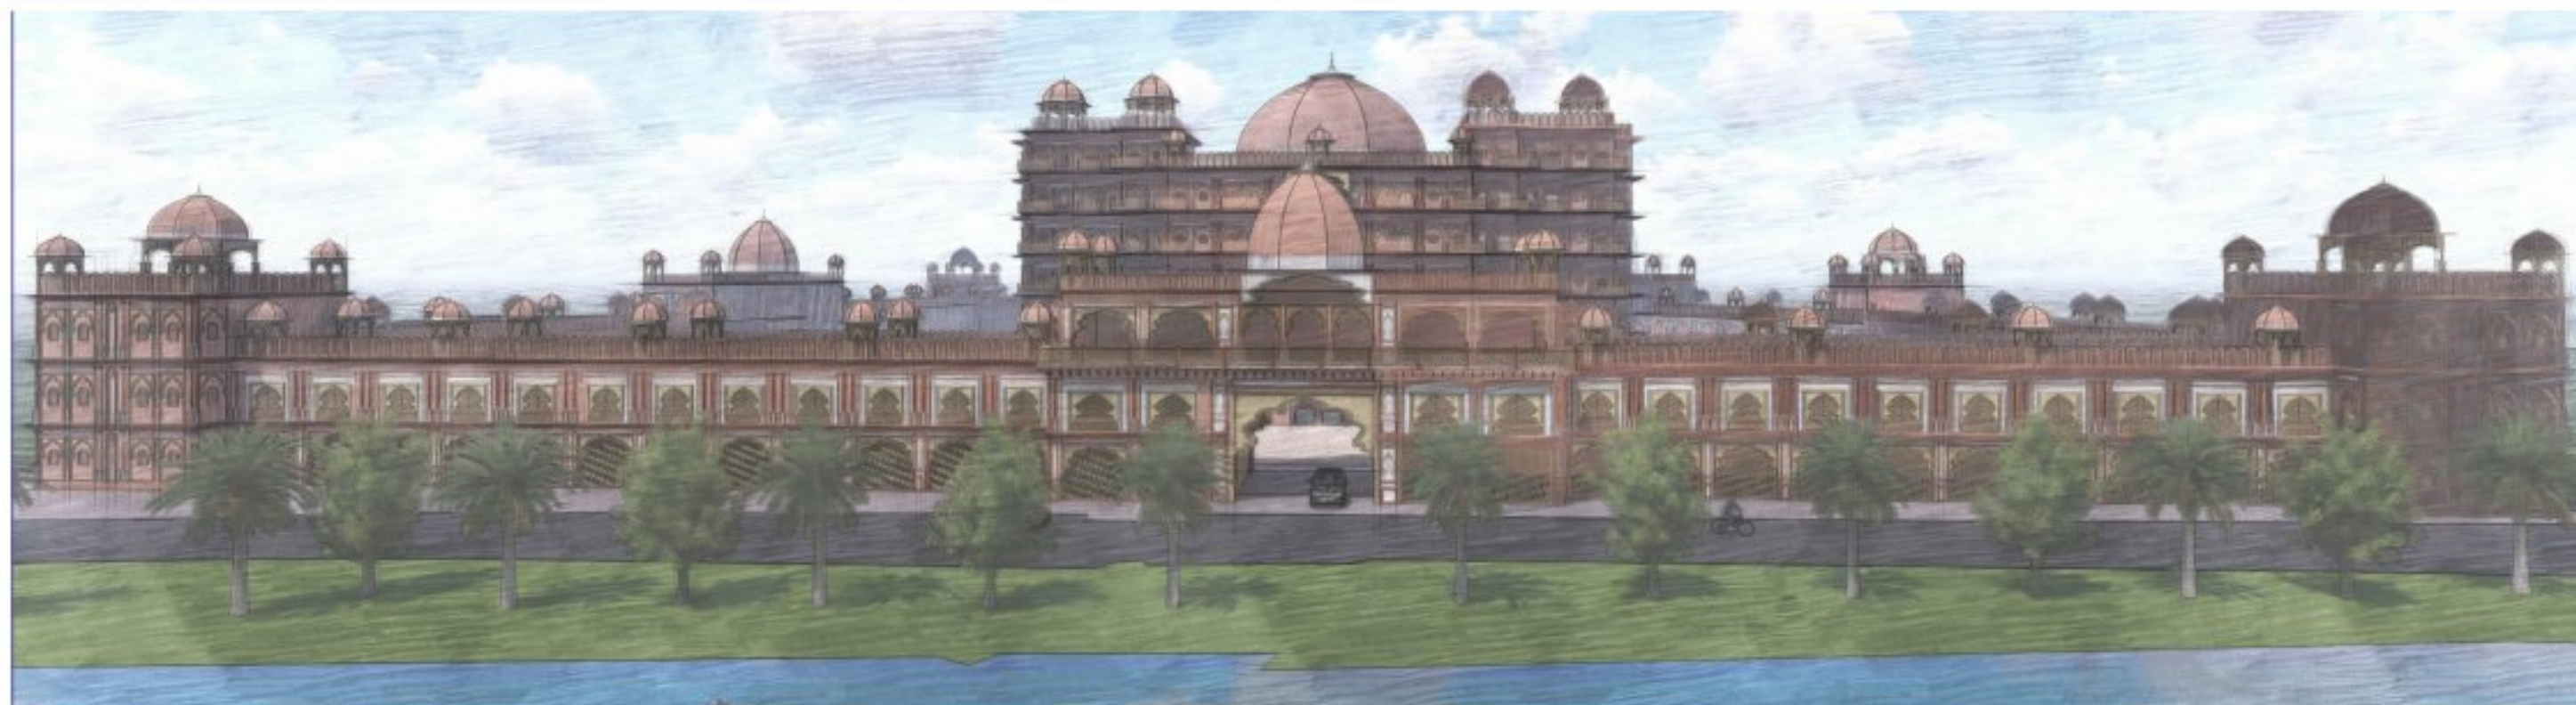

FRONT ELEVATION

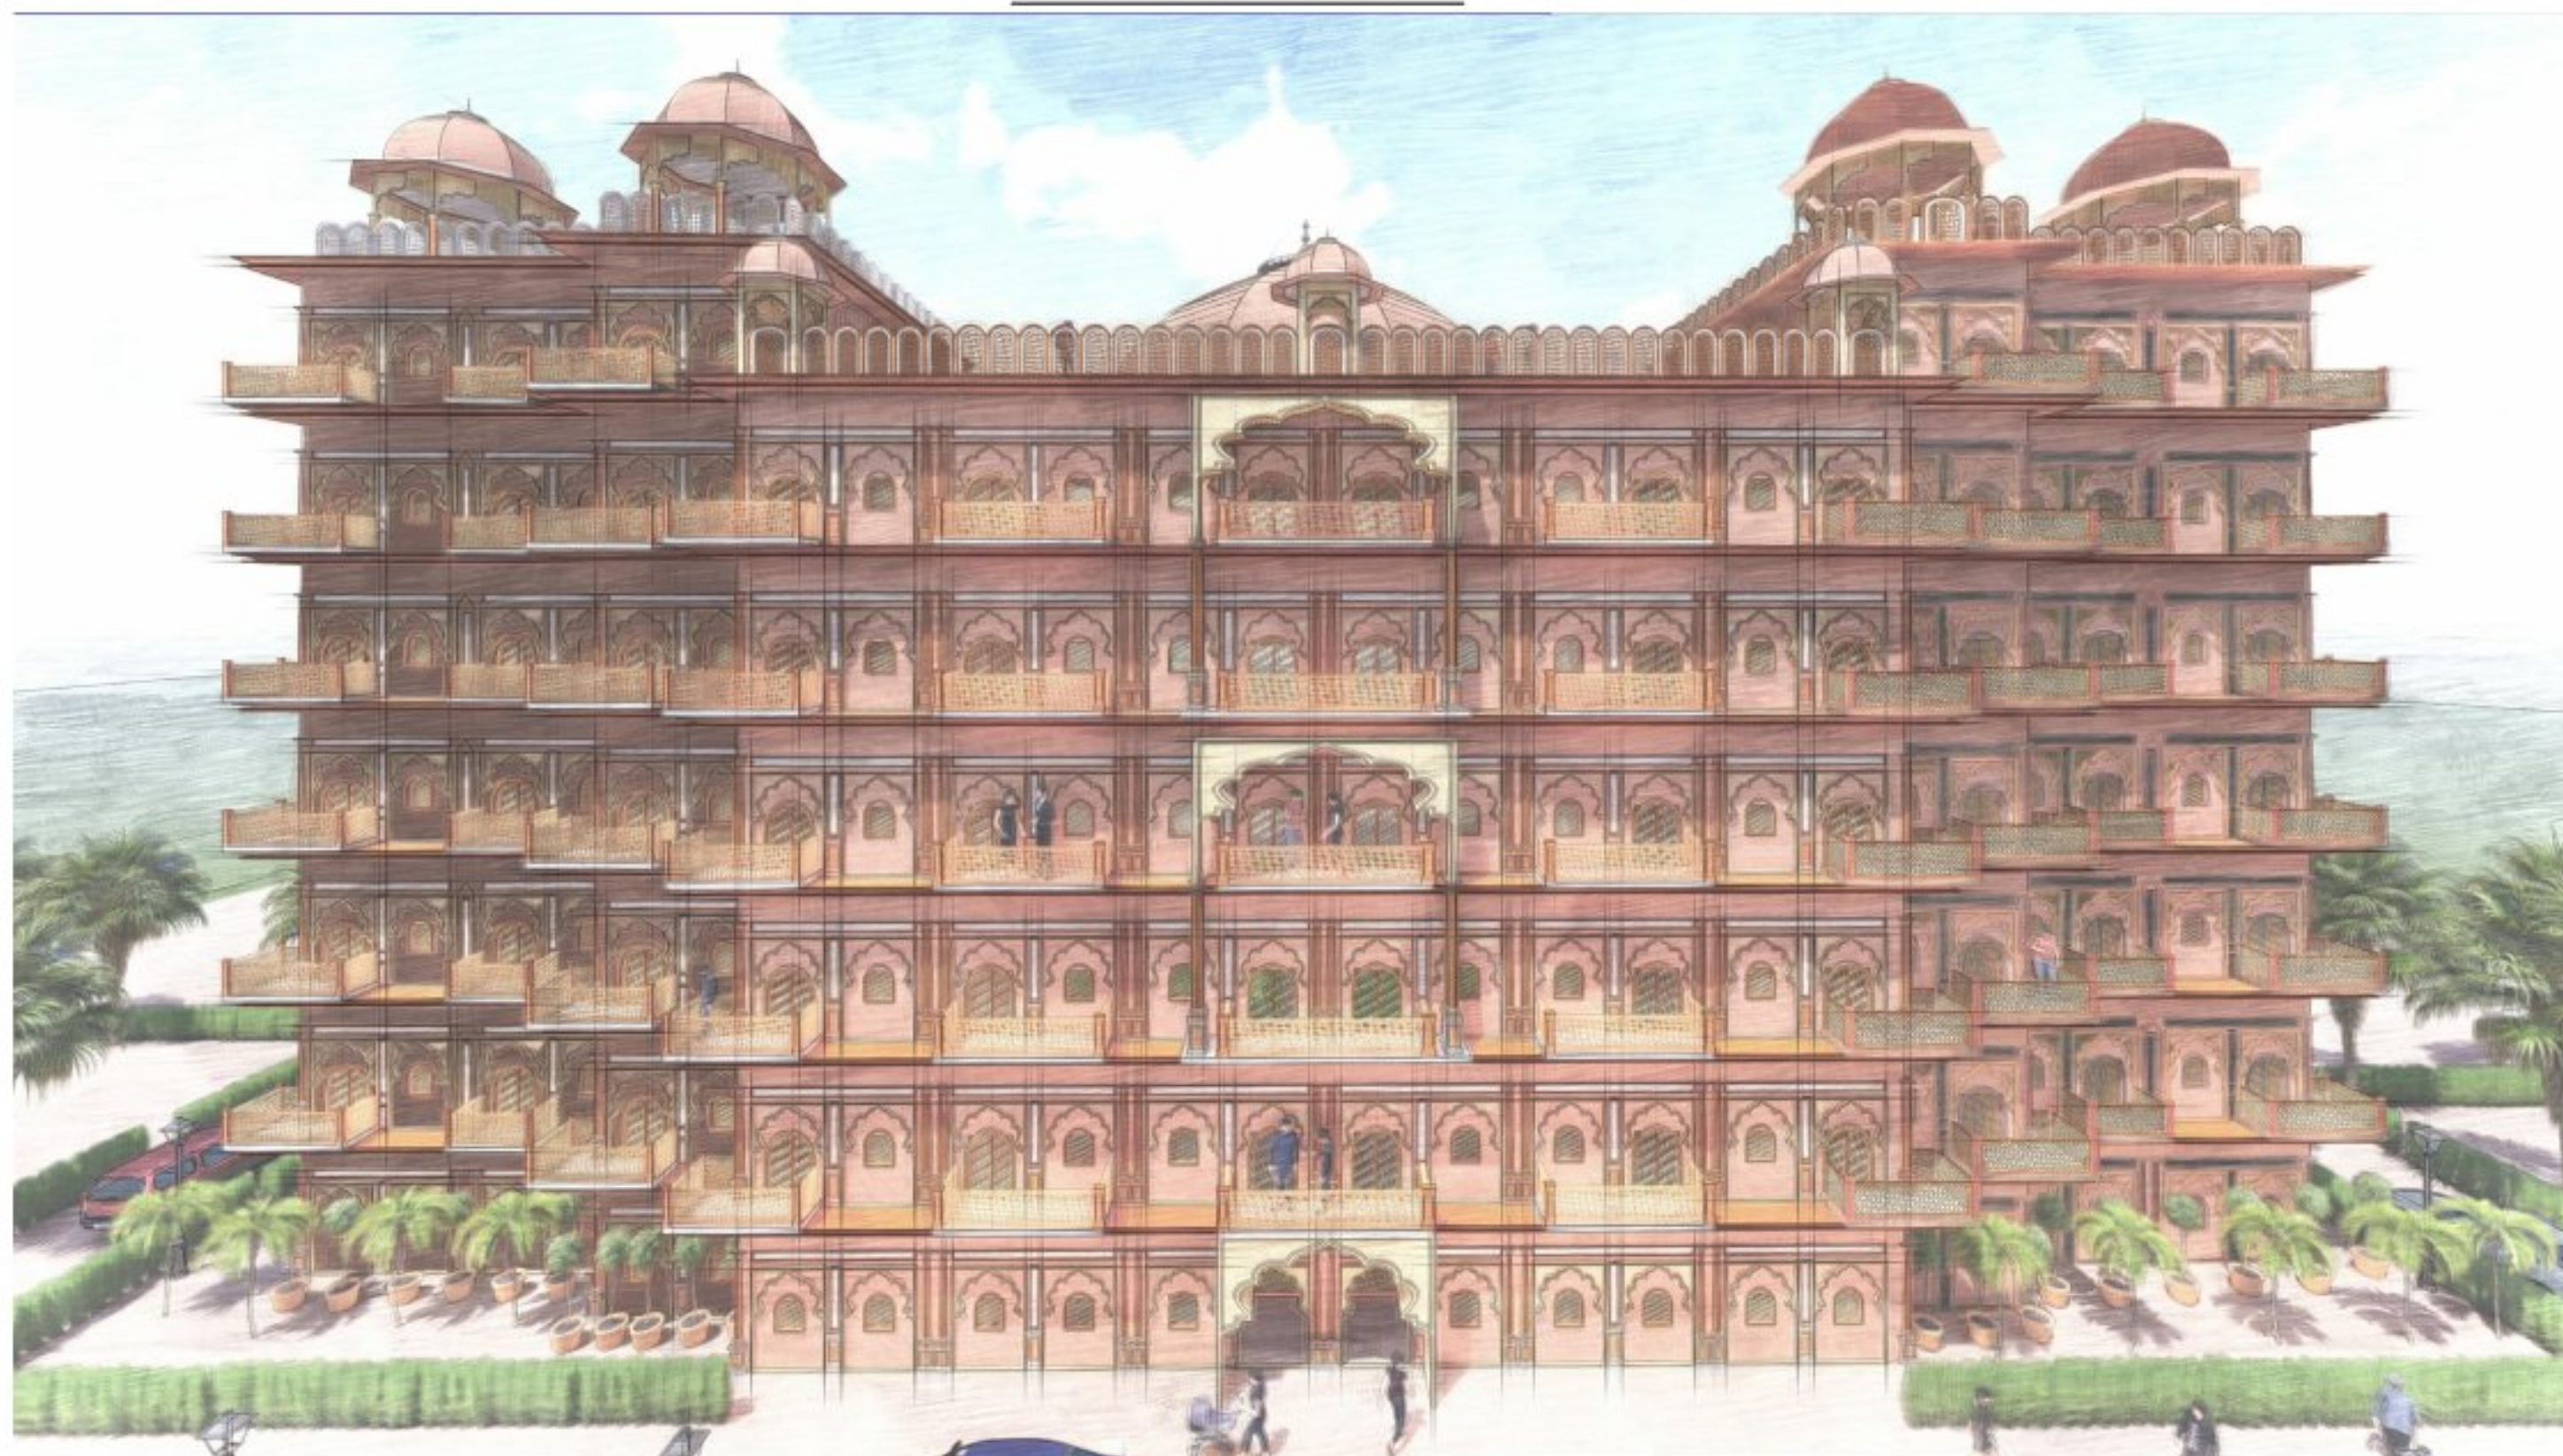

FRONT ELEVATION(MAIN BUILDING)



Client:  
Greater Janakpur  
Area Development  
Council

Project:

**Nepal Bharat Maitri Dharamshala &  
Mithila Museum**



Civil Informatics And Solutions P. Ltd (CIAS)  
Chakrapati, Lalitpur, Nepal

Designed By:

Drawn By :

Checked By :

Approved By:

**APPROVAL**

SHEET TITLE :

ELEVATIONS

**SHEET NO : 9**

DWG NO : DH-09

DATE : December, 2021



|   |                                                                                |   |                                                                                    |                                            |                                                 |                                                                 |
|---|--------------------------------------------------------------------------------|---|------------------------------------------------------------------------------------|--------------------------------------------|-------------------------------------------------|-----------------------------------------------------------------|
| <b>Client:</b><br> Greater Janakpur<br>Area Development<br>Council | <b>Project:</b><br><b>Nepal Bharat Maitri Dharamshala &amp; Mithila Museum</b> |  <b>Civil Informatics And Solutions P. Ltd (CIAS)</b><br>Chakrapati, Lalitpur, Nepal | Designed By: _____<br>Drawn By : _____<br>Checked By : _____<br>Approved By: _____ | <b>APPROVAL</b><br>_____<br>_____<br>_____ | SHEET TITLE :<br>ARCHITECTURAL<br>VISUALIZATION | <b>SHEET NO : 10</b><br>DWG NO : DH-10<br>DATE : December, 2021 |
|---|--------------------------------------------------------------------------------|---|------------------------------------------------------------------------------------|--------------------------------------------|-------------------------------------------------|-----------------------------------------------------------------|



|   |                                                                                |   |                                                                                    |                 |                               |                                                                 |
|---|--------------------------------------------------------------------------------|---|------------------------------------------------------------------------------------|-----------------|-------------------------------|-----------------------------------------------------------------|
| <b>Client:</b><br> Greater Janakpur<br>Area Development<br>Council | <b>Project:</b><br><b>Nepal Bharat Maitri Dharamshala &amp; Mithila Museum</b> |  <b>Civil Informatics And Solutions P. Ltd (CIAS)</b><br>Chakrapati, Lalitpur, Nepal | Designed By: _____<br>Drawn By : _____<br>Checked By : _____<br>Approved By: _____ | <b>APPROVAL</b> | SHEET TITLE :<br><br>3D VIEWS | <b>SHEET NO : 11</b><br>DWG NO : DH-11<br>DATE : December, 2021 |
|---|--------------------------------------------------------------------------------|---|------------------------------------------------------------------------------------|-----------------|-------------------------------|-----------------------------------------------------------------|



Client:  
Greater Janakpur  
Area Development  
Council

Project:

**Nepal Bharat Maitri Dharamshala &  
Mithila Museum**



Civil Informatics And Solutions P. Ltd (CIAS)  
Chakrapati, Lalitpur, Nepal

Designed By:

Drawn By :

Checked By :

Approved By:

**APPROVAL**

SHEET TITLE :

3D VIEWS

**SHEET NO : 12**

DWG NO : DH-12

DATE : December, 2021